

HRERA-PKL-FBD-183-2019 DATED 20.12.2019 HARERA WEBSITE: WWW.HARYANARERA.GOV.IN

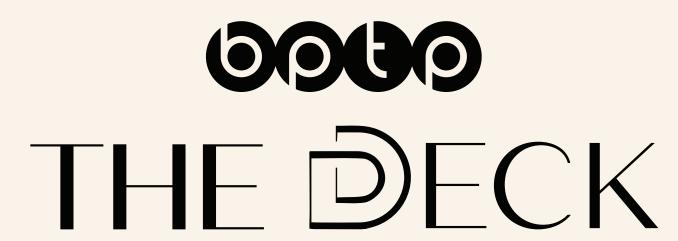

A LUXURY COLLECTION OF 34 DUPLEX HOMES

Disclaimer: The Deck has been registered with HRERA having registration number HARERA-PKL-FBD 183-2019 dated 20.12.2019 and is available on the website www.haryanarera.gov.in under registered projects, the License No. of the project is License no 522-524 of 2006 & 266 of 2007. The terms of allotment/sale shall be subject to (a) application form, allotment letter, agreement for sale and /or conveyance deed; (b) licenses, building plan and other approvals; and (c) occupation certificate(s). Nothing contained herein constitutes an invitation to offer, an offer, provisional or final allotment and does not form part of any legally binding agreement and/or commitment of any nature. All material/representations, plans, specifications, images (other than actual images), areas, sizes, shapes and positions and facilities, amenities and recreational areas as shown are merely artistic impressions and it might differ to be in line with actual Project. All specifications and amenities, shall be as per the final agreement executed with the Company. Customers are advised to apprise themselves of the necessary and relevant information of the Project prior to making any purchase decisions.

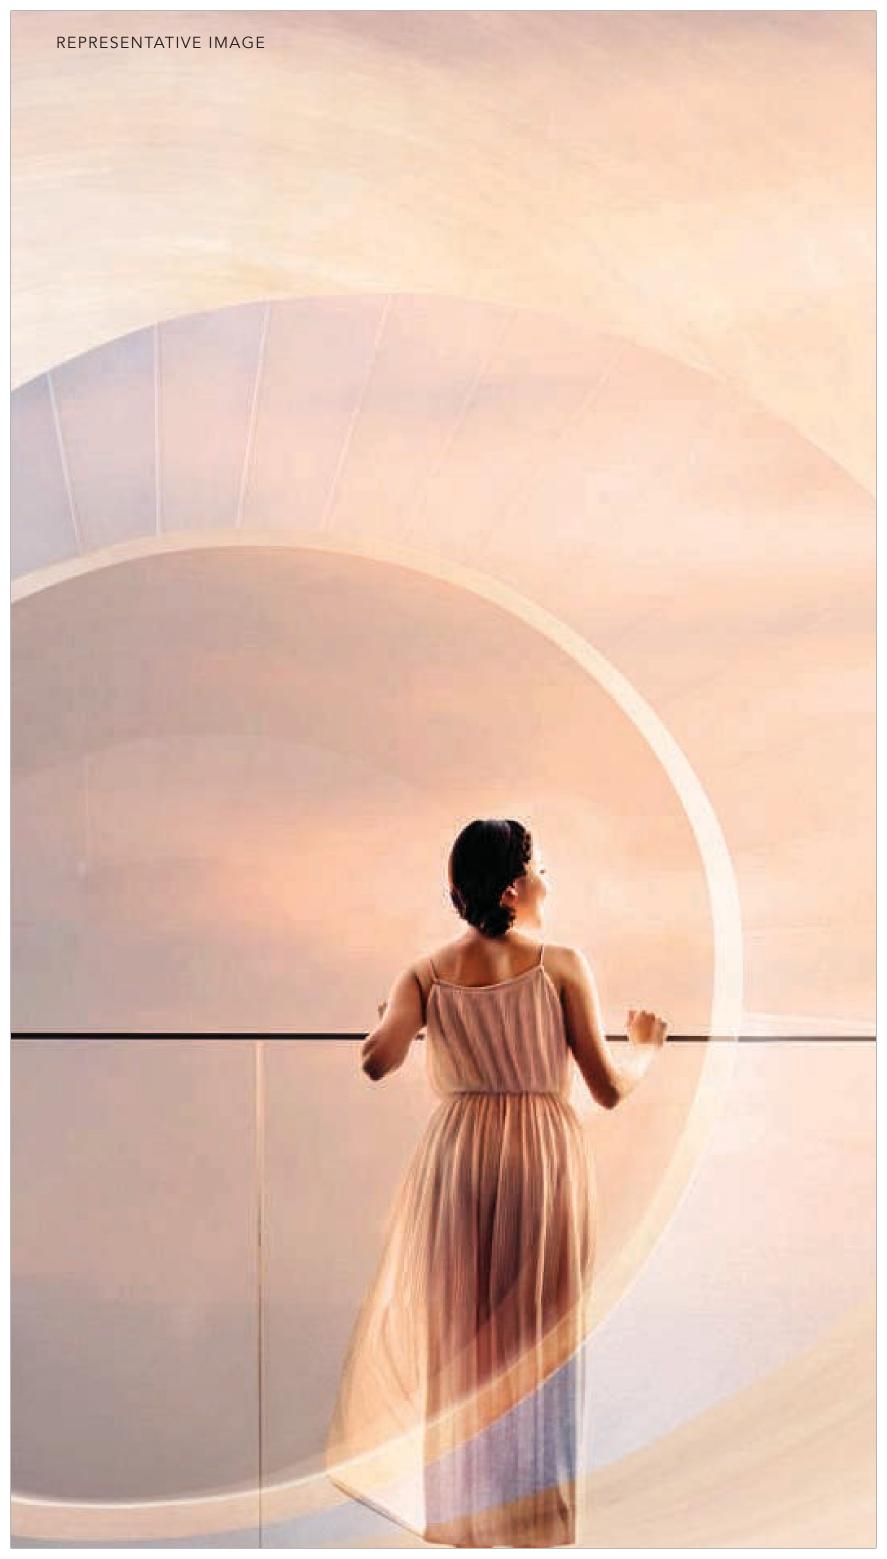



the DECK


A LUXURY COLLECTION OF 34 DUPLEX HOMES



TWICE THE LUXURY

One of the highest rooftop decks with a waterbody in Faridabad

Expansive sky decks in every home

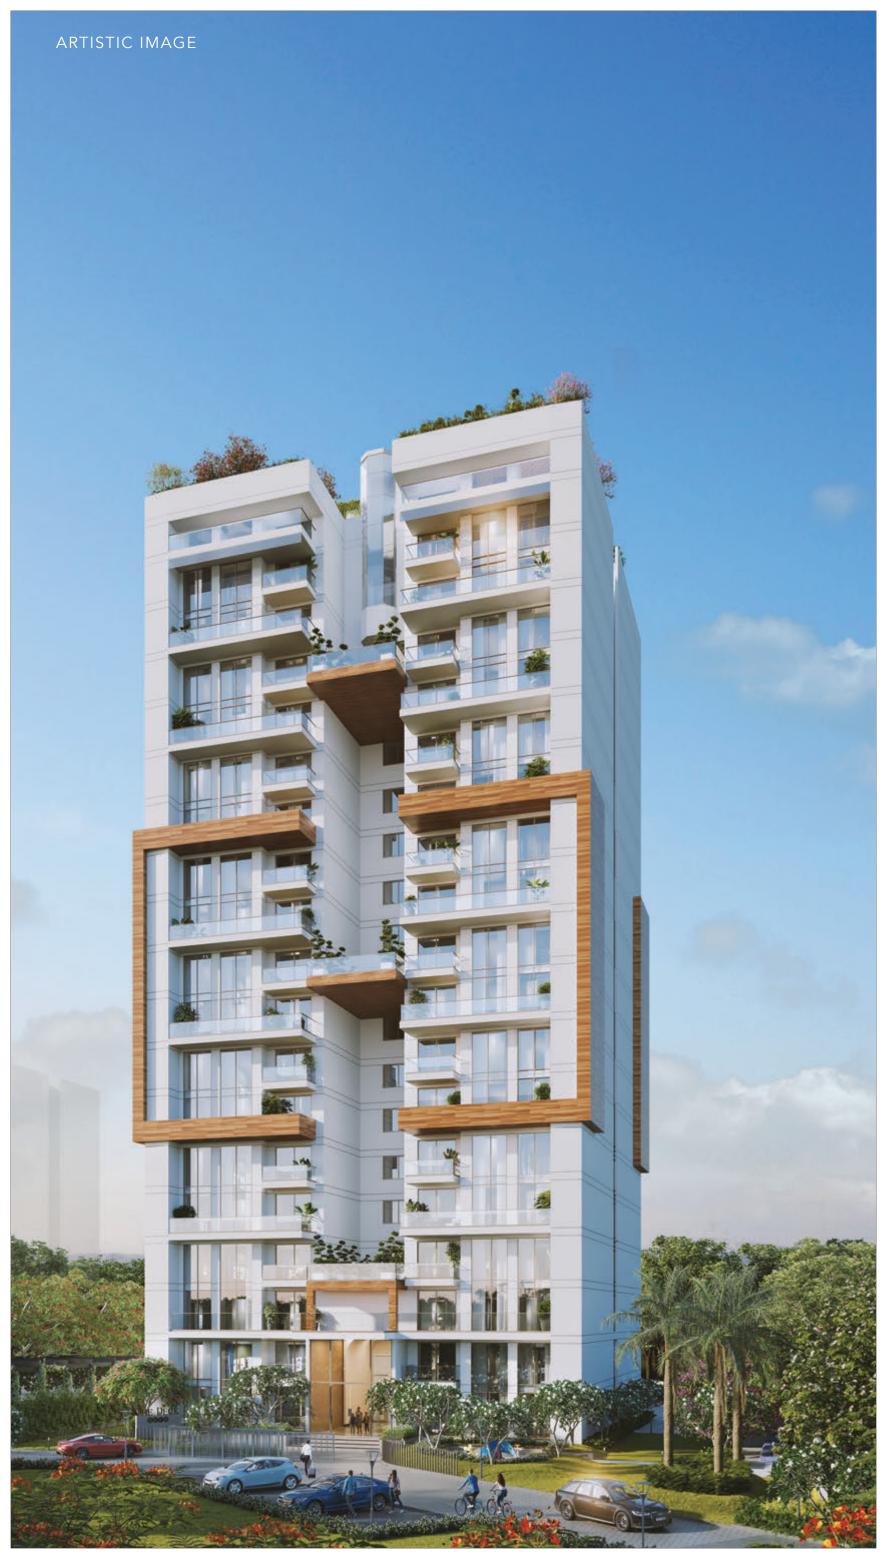




SELECT HOMES, DESIGNED FOR A SELECT FEW.

34 TO BE PRECISE.

Exclusively crafted for just 34 of Faridabad's most distinguished families, The Deck blends exquisite craftsmanship with innovative design. Experience unrivalled amenities, lush green spaces, and stunning city views in this gated, invitation-only community.


It's not just luxury, it's twice the luxury.

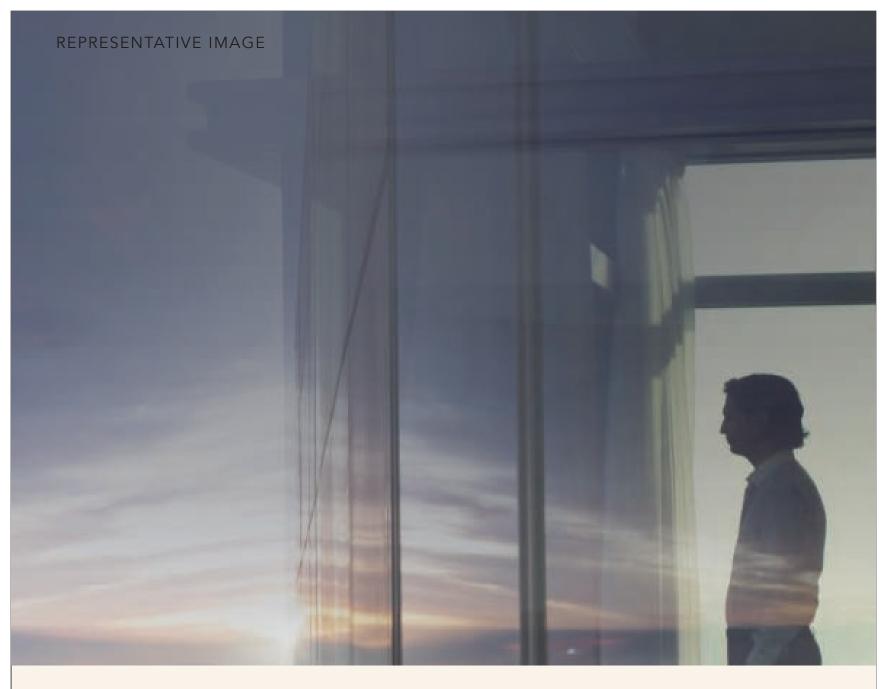


IT'S TWICE THE LUXURY A BRILLIANT LOCATION IN A BUZZING CITY.

Faridabad, a city that captivates with its boundless charm and ceaseless allure. Nestled in the prestigious Sector 82, this exclusive gated enclave offers twice the proximity to Faridabad's finest shopping, dining, and entertainment indulgences, all while treating you to breathtaking panoramic views of the city's majestic skyline.

With direct access to DND – KMP Expressway, you are effortlessly connected to the vibrant urban epicentres of Delhi, Noida, and Gurugram — making this location as convenient as it is luxurious.

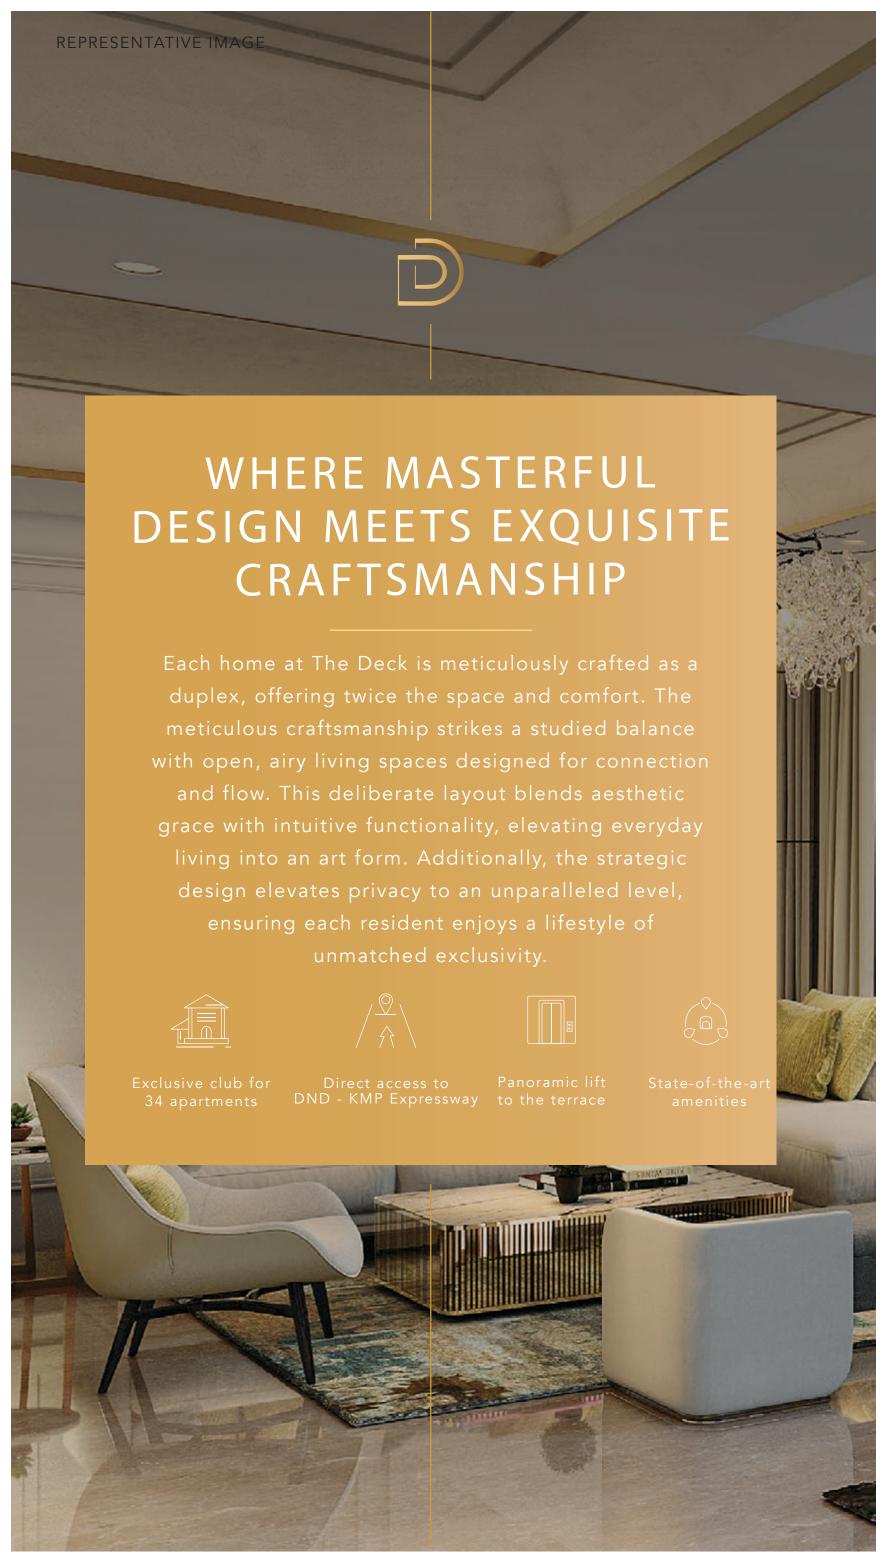

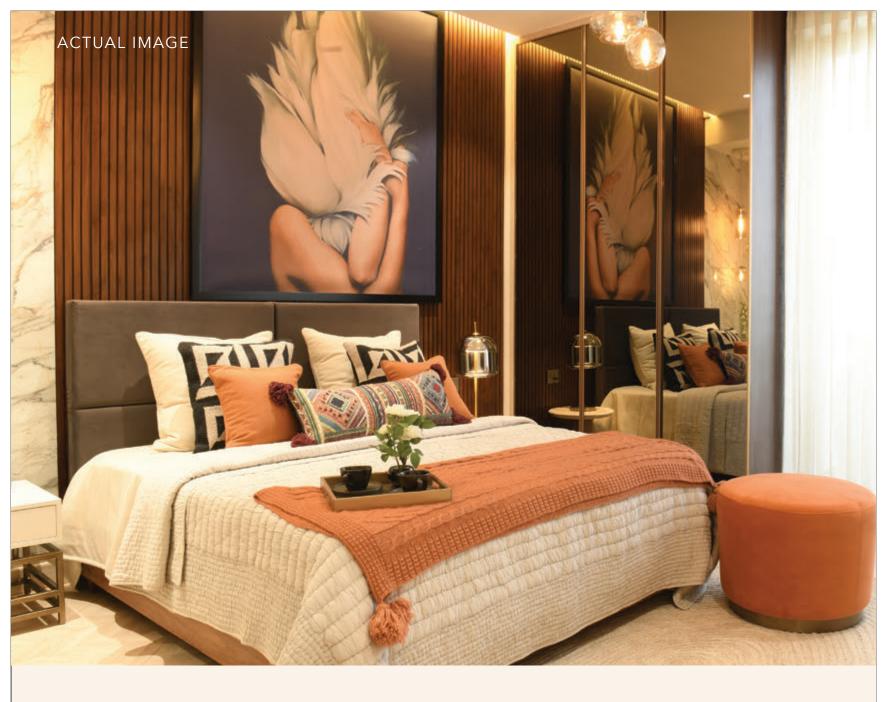


TWICE THE SPACE, TWICE THE LIGHT.

Each apartment at The Deck is crafted to offer twice the space and openness, without sacrificing the flow of natural light. Thoughtfully designed layouts maximize every inch, while expansive windows and open designs bathe the interiors in sunlight, creating a welcoming atmosphere that balances spaciousness with warmth.




TWICE THE ELEVATION, TWICE THE IMPACT.

Ascend to new heights with The Deck's 60-metre elevation, featuring glass railings and double-height balconies for an open-air sky deck experience. Immerse yourself in panoramic views that redefine luxury — this is more than a building; it's a statement that brings the sky closer to home.

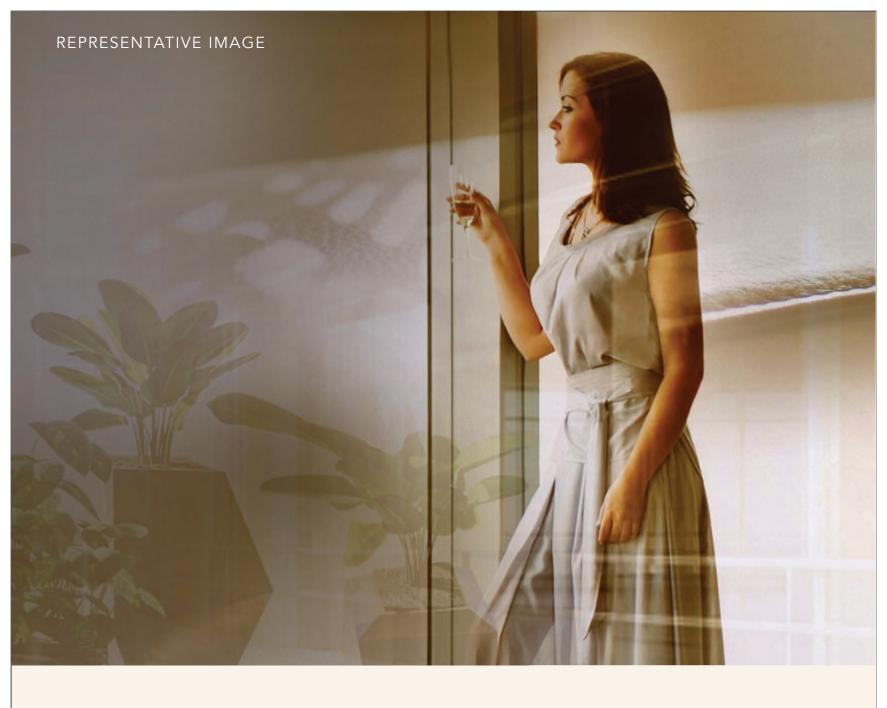

TWICE THE LUXURY. BOTH INDOORS AND OUTDOORS.

Each residence at The Deck boasts a private balcony or terrace, offering a secluded outdoor sanctuary. Perfect for seating, small-scale gardening, or unwinding, these expansive spaces create a peaceful retreat that feels like an extension of your home.

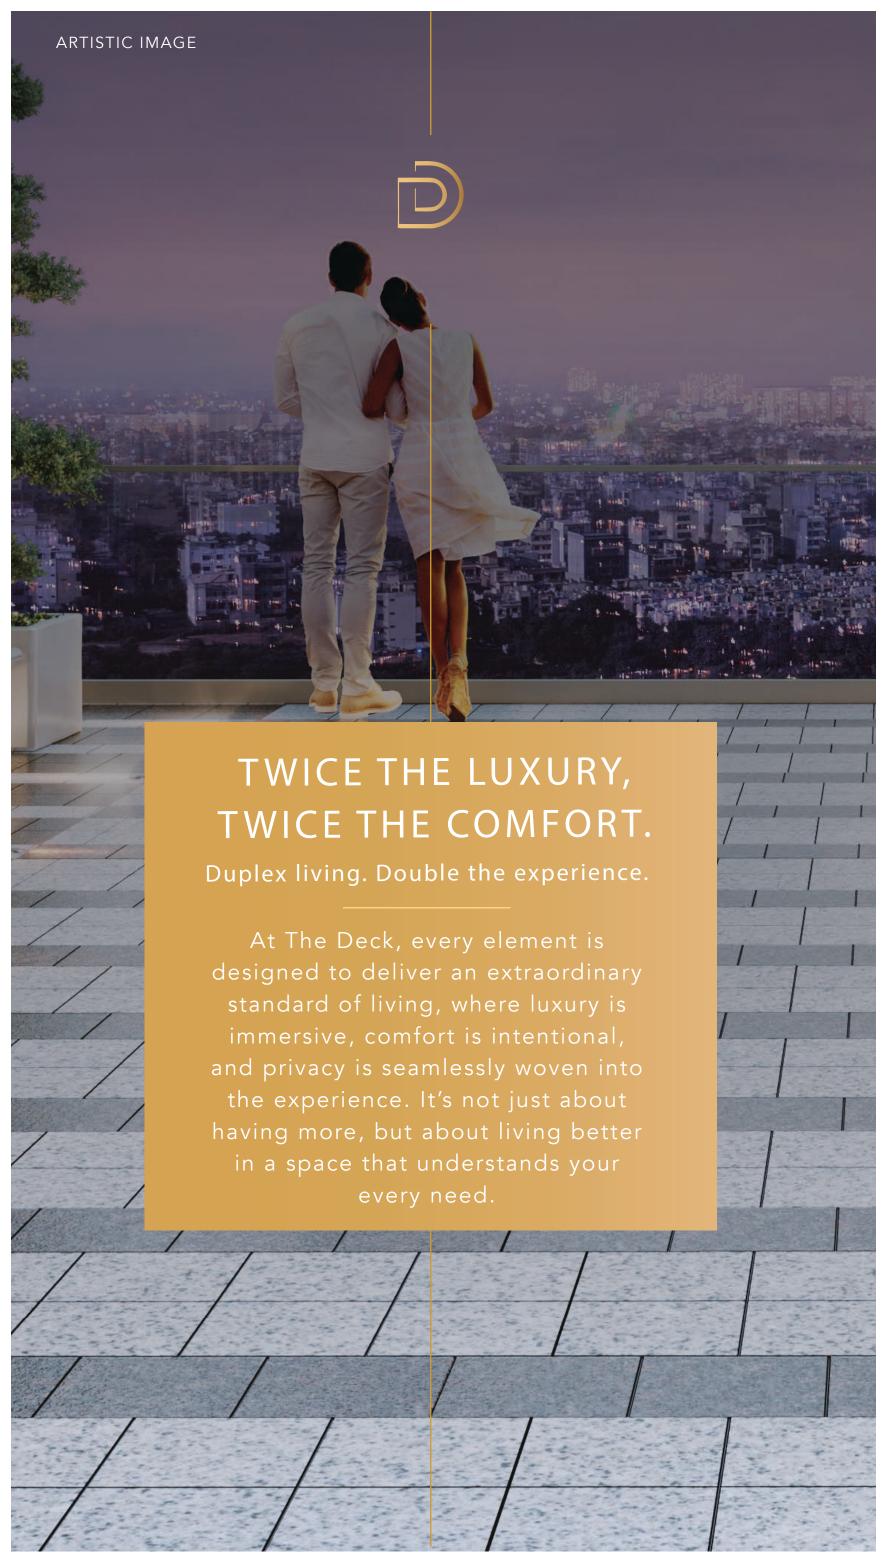

* YOUR PRIVATE OUTDOOR HEAVEN

Each residence boasts an expansive balcony or terrace—your private sanctuary to unwind, entertain, or embrace the outdoors.

* BASK IN NATURAL LIGHT AND PANORAMIC VIEWS

The Deck features expansive windows that flood your home with sunlight and offer stunning city skyline views, blending airy openness with luxury.

* LUXURIOUS MODERN AMENITIES

The Deck features a state-of-the-art fitness centre, rooftop garden, and exclusive lounge, redefining everyday living.

* SECURITY THAT MATCHES YOUR STATURE

With controlled access points, CCTV surveillance, and advanced intercom systems, The Deck ensures that luxury is complemented by complete peace of mind.

* A HOME THAT EMBRACES SUSTAINABILITY


Eco-friendly innovations reduce your environmental footprint while ensuring uncompromised comfort and elegance.


* A COMMUNITY BUILT AROUND EXCLUSIVITY

The Deck offers thoughtful communal spaces, including a grand lobby and lounge, fostering a refined, close-knit community.

* ACCESSIBILITY REDEFINED

With thoughtfully designed communal spaces, including a grand lobby and elegant lounge, The Deck fosters a refined and close-knit residential experience.

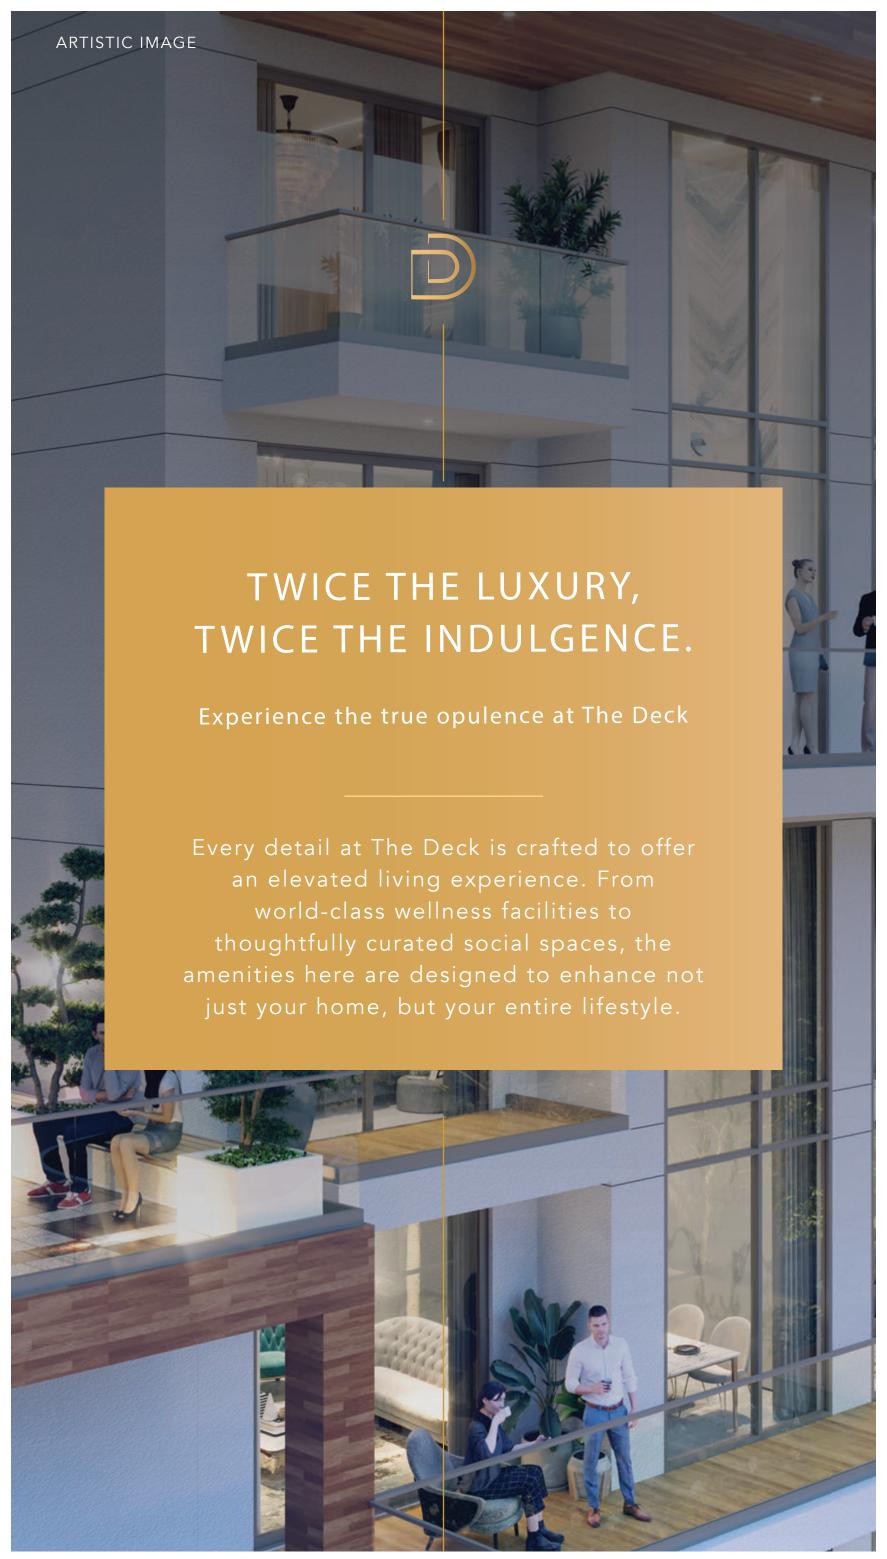

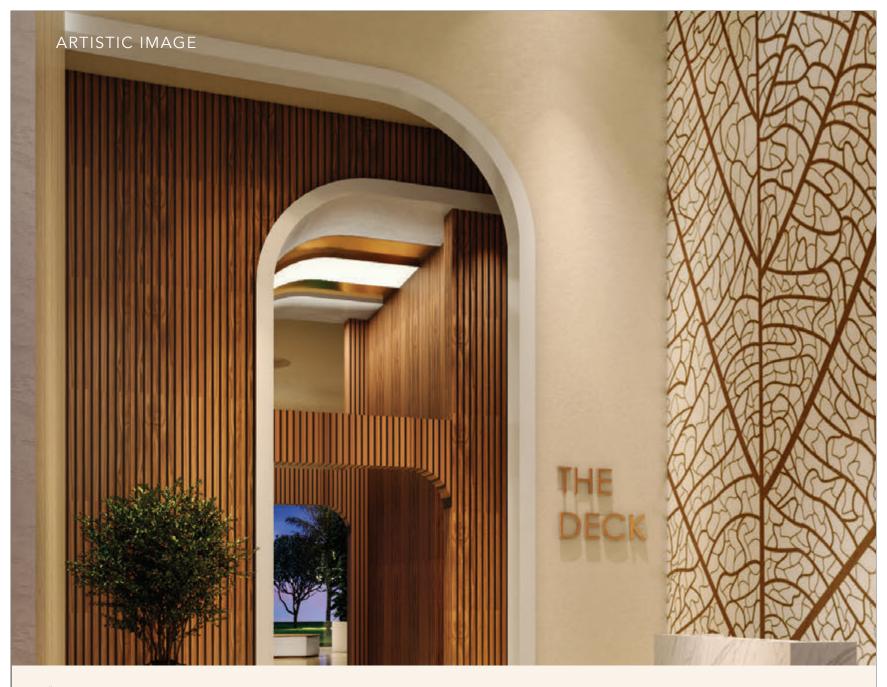

* ARRIVAL COURT -ARRIVAL, ELEVATED

A grand entrance that sets the tone for luxury, The Welcome Plaza is more than a drop-off — it's the first statement of elegance and exclusivity that defines The Deck.

* BLOSSOM COURT - NATURE AT YOUR DOORSTEP

A lush sanctuary of vibrant flora and serene seating areas, this calming retreat offers the perfect escape to relax, reflect, and reconnect with nature.

* CELEBRATION DECK – WHERE MOMENTS TURN INTO MEMORIES

A beautifully designed venue for life's grand celebrations. Whether intimate gatherings or milestone events, this elegant space makes every occasion unforgettable.

* WONDER PLAYLAND - A PLACE FOR IMAGINATION AND PLAY

A safe, engaging space where children can explore, learn, and play. Designed to inspire creativity and adventure, this dedicated play area ensures that every childhood moment is filled with joy.

★ VIBRANT LAWN - A LANDSCAPE OF LIVING BEAUTY

A breathtaking cascade of greenery, the stepped plantation is designed to enhance aesthetics while creating an interactive, immersive connection with nature.

★ THE DECK- A WELCOME DESIGNED TO IMPRESS


From the very first step inside, The Deck greets you with an air of elegance. The grand entrance lobby is not just a space — it's a statement of refinement, setting the tone for the exclusivity that awaits.

* SANCTUARY WELLNESS - FITNESS REDEFINED

For those who demand the best, our fully equipped gymnasium offers cutting-edge equipment in an expansive layout, making every workout a seamless blend of vitality and luxury.

* WELLNESS WALKWAY - WELLNESS, ONE STEP AT A TIME

Walk your way to relaxation with a specially designed reflexology path that stimulates circulation and soothes the senses. Every step is a journey toward holistic well-being.

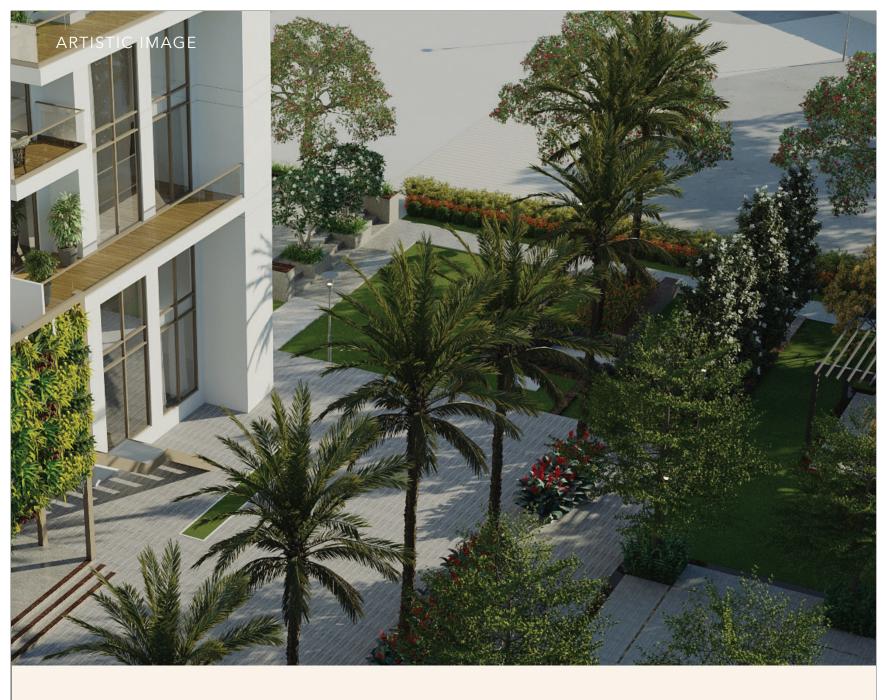

+ MEDITATION PLAZA - FIND YOUR INNER BALANCE

A thoughtfully designed sanctuary for mindfulness and rejuvenation. Whether it's yoga at sunrise or quiet meditation in the evening, this space offers the perfect setting for peace and self-discovery.

+ AMPHITHEATER – PERFORMANCES UNDER THE STARS
An open-air stage under the night sky, ideal for live
performances, film screenings, and community
gatherings — transform your entertainment into an
immersive experience.

+ BARBEQUE LOUNGE - ENTERTAIN IN STYLE

Host unforgettable gatherings at the barbecue counter, featuring a sleek glass-covered trellis. A perfect blend of functionality and sophistication for celebrations, intimate dinners, or relaxing under the open sky.

+ FITNESS OASIS - FITNESS BEYOND THE GYM

Stay active on the go with fitness pit stops located in the property. These rare, convenient fitness stations make it easy to maintain a healthy lifestyle at any time.



+ THE STARGAZING DECK - A WINDOW TO THE COSMOS

Step into a dedicated observatory and gaze at the night sky through a high-powered telescope, turning your evenings into moments of awe and discovery.

+ SOCIAL DECK - WHERE CONNECTIONS COME TO LIFE

An innovative space designed to foster connections, the social deck create a vibrant setting where residents meet, engage, and build a community steeped in exclusivity.

+ CLUB AMAZONICO - INDULGE IN MOMENTS OF LEISURE

A sophisticated café for meaningful conversations and quiet escapes. Whether it's morning coffee or evening relaxation, this space complements your lifestyle with charm.


+ SUMMIT DECK - WHERE TRANQUILITY MEETS DESIGN

Thoughtfully placed in designated areas of the property, these quiet nooks invite you to pause, reflect, and soak in the beauty of your surroundings.

+ THE OASIS DECK - WHERE WATER MEETS TRANQUILITY

The waterbody plaza offers a serene retreat within The Deck, where the gentle ripples of water and lush landscaping create a peaceful, harmonious escape.



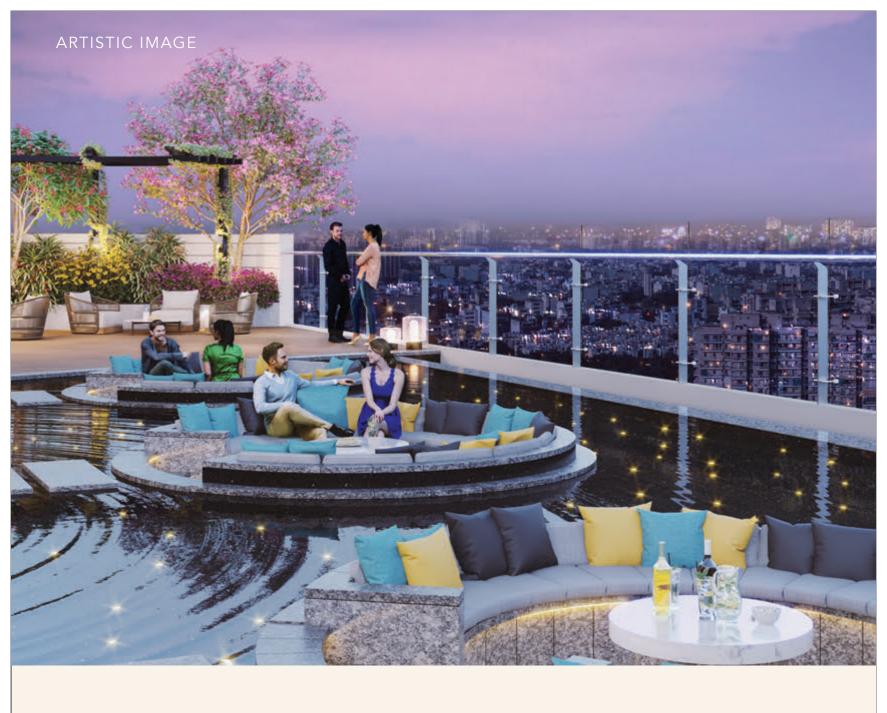

IT'S TWICE THE LUXURY WHEN A WATERBODY MEETS THE SKYLINE.

The Deck's rooftop redefines luxury with a breathtaking waterbody — the highest of its kind in the city. Whether you're unwinding in a serene seating area or strolling along the water's edge, this tranquil escape offers a rare sense of calm — perfect for hosting, socialising, or simply soaking in the horizon.



TWICE THE LUXURY, TWICE THE SUSTAINABILITY.

Designed with energy-efficient technologies and sustainable principles, The Deck not only reduces utility costs but also lowers its environmental footprint. Proudly holding IGBC Silver Pre-Certification – The Deck ensures that luxury and eco-conscious living go hand-in-hand, providing you with a healthier, greener lifestyle.

LOCATION MAP



SCHOOLS

Delhi Public School - 5 Minutes Shiv Nadar School - 4 Minutes Aravali International School - 6 Minutes Modern School - 8 Minutes

HOSPITALS

Accord Super Speciality Hospital - 5 Minutes Yatharth Super Speciality Hospital - 12 Minutes Mata Amrita Hospital - 15 Minutes

E CONNECTIVITY

DND-KMP Expressway - 3 Minutes
Bata Chowk Metro Station - 8 Minutes
NH44 - 8 Minutes
Upcoming FNG Expressway - 10 Minutes
Noida International Airport - 50 Minutes

LEISURE

World Street - 5 Minutes
BPTP District Walk - 3 Minutes
BPTP Next Door - 6 Minutes
Shopping Plaza - 5 Minutes

SITE PLAN



LEGEND

- 1. ARRIVAL COURT
- 2. BLOSSOM HAVEN
- 3. CELEBRATION DECK
- 4. WONDER PLAYLAND
- 5. VIBRANT LAWN
- 6. BASEMENT RAMP
- 7. PROJECT SIGNAGE
- 8. WELLNESS WALKWAY
- 9. MEDITATION PLAZA

- 10. AMPHITHEATRE
- 11. BBQ LOUNGE
- 12. FITNESS OASIS
- 13. FESTIVITY LAWN
- 14. OASIS DECK
- 15. SUMMIT DECK
- 16. ZEN DECK
- 17. SOCIAL DECK
- 18. STARGAZING DECK

FLOOR PLAN


4BHK+STAFF ROOM DUPLEX RESIDENCES



LOWER FLOOR PLAN

CARPET AREA: 90.40 SQ. MTRS. (973.07 SQ. FT.) BALCONY AREA: 24.13 SQ. MTRS. (259.74 SQ. FT.) USABLE AREA: 125.39 SQ. MTRS. (1349.70 SQ. FT.)

All information, images and visuals, drawings, plans or sketches shown here are only an architect's impression, for representational/illustrative purposes only and not to scale. The Promoter is not liable/ required to provide any Interior works, furniture, items, electronics goods, amenities, accessories, etc, as displayed herein as the same do not form part of the specifications or deliverables being offered by the Promoter and the same shown herein is only for the purpose of illustrating/indicating a possible layout. Nothing contained herein intends to constitute a legal offer and does not form part of any legally binding agreement and/or commitment of any nature. 1 sq.m. = 10.764 sq.ft.

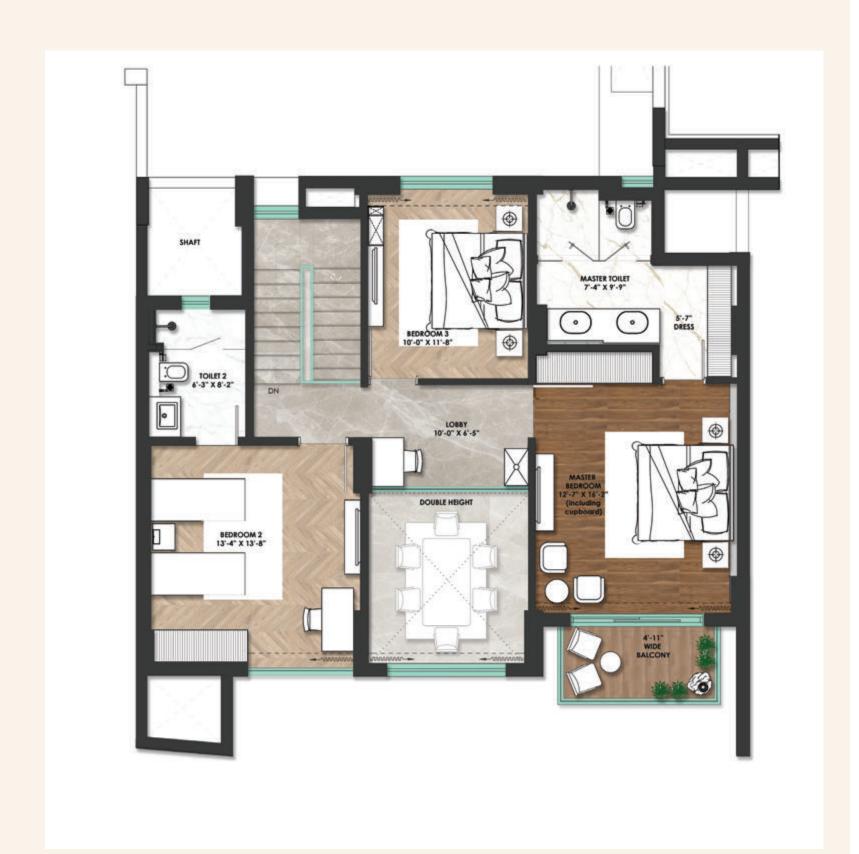

UPPER FLOOR PLAN

CARPET AREA: 71.22 SQ. MTRS. (766.61 SQ. FT.) BALCONY AREA: 4.62 SQ. MTRS. (49.73 SQ. FT.) USABLE AREA: 87.47 SQ. MTRS. (941.53 SQ. FT.)

All information, images and visuals, drawings, plans or sketches shown here are only an architect's impression, for representational/illustrative purposes only and not to scale. The Promoter is not liable/ required to provide any Interior works, furniture, items, electronics goods, amenities, accessories, etc, as displayed herein as the same do not form part of the specifications or deliverables being offered by the Promoter and the same shown herein is only for the purpose of illustrating/indicating a possible layout. Nothing contained herein intends to constitute a legal offer and does not form part of any legally binding agreement and/or commitment of any nature. 1 sq.m. = 10.764 sq.ft.

TWICE THE LUXURY, TWICE THE STANDARDS.

* WALLS

Living / Dining / Bed rooms / Kitchen-Acrylic Emulsion Paint

Utility-Acrylic Emulsion Paint

External façade of Towers-Textured Paint Finish

* FLOORING

Living / Dining - Italian marble

Master Bedroom / Bedroom - Laminated Wooden Flooring

Kitchen - Imported Marble

Toilet - Vitrified Tiles

Utility / Balcony - Matt Finish Vitrified Tiles

* CEILING

Living / Dining / Bed rooms - Acrylic Emulsion Paint

* BALCONIES

Living / Dining / Bedrooms - Laminated Glass Railing

Kitchen - MS Railing

* KITCHEN

Dado - Quartz up to 2'-0" above Kitchen counter & tiles on other visible walls inside

Counter - Quartz counter with double bowl stainless steel sink Modular Kitchen with Chimney & HOB

Fittings - Branded Chrome Plated CP Fittings

* TOILETS

Dado - Vitrified Tiles

Fittings - Branded CP Fittings and Chinaware

Counters - Imported Marble

Vanity - In all toilets except Servant Room toilet

TWICE THE LUXURY, TWICE THE STANDARDS.

* LIFT LOBBY AREA Lift Jamb - Metal

Lift Side Wall - Perlin Paint

Wall Opposite to Lift - Fluted panel and Perlin paint

Ceiling - False ceiling with Acrylic Emulsion paint and Perlin Paint

Flooring - Vitrified Tile

* DOORS & WINDOWS

Door / Windows towards balcony - Aluminium (SHUCO)

Doors Internal - Laminated doors with Engineered door frames

Main Door - Panel door with Engineered door frames with PU Finish

* RAILING

Stair case (within apartment) - Glass Railing

* AIR CONDITIONER

Living / Dining / Bed rooms - VRF


* ELECTRICAL

Living / Dining / Bedrooms Modular Switches / Sockets

Balconies

Modular Switches



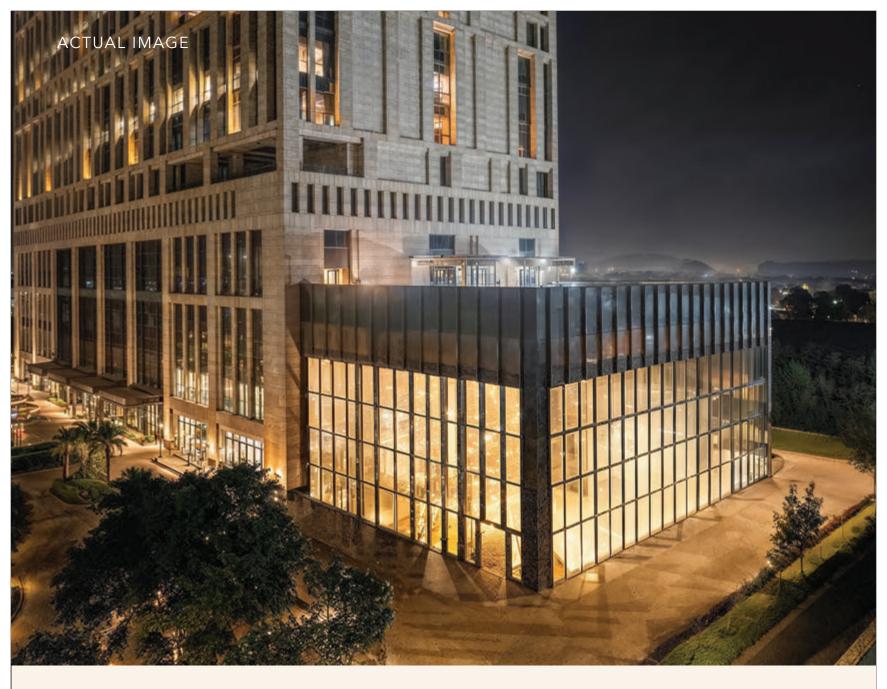

ABOUT US

BPTP is redefining what it means to live well in NCR.

Since inception, we've delivered over 50 landmark
projects that combine intelligent design, sustainability,
and a deep understanding of modern lifestyles. Every
BPTP development is crafted to elevate everyday living
from large-scale townships to boutique residences. What
truly sets us apart is our focus on how people experience
space, with comfort, community, and long-term value at
the core. Trusted by thousands of families and
recognised across the industry, BPTP continues to shape
legacies, not just skylines. Our promise is simple: to
build spaces that inspire, endure, and create a sense of

2,000

Acres Land Bank Across NCR 50

Projects Developed

50

Million Sq. Ft. Developed & Delivered

24,500

Units Dalivarad

6

Integrated Townships Developed & Delivered Across NCR 2656

Buildings Delivered





Disclaimer: The Deck has been registered with HRERA having registration number HARERA-PKL-FBD 183-2019 dated 20.12.2019 and is available on the website www.haryanarera.gov.in under registered projects, the License No. of the project is License no 522-524 of 2006 & 266 of 2007. The terms of allotment/sale shall be subject to (a) application form, allotment letter, agreement for sale and /or conveyance deed; (b) licenses, building plan and other approvals; and (c) occupation certificate(s). Nothing contained herein constitutes an invitation to offer, an offer, provisional or final allotment and does not form part of any legally binding agreement and/or commitment of any nature. All material/representations, plans, specifications, images (other than actual images), areas, sizes, shapes and positions and facilities, amenities and recreational areas as shown are merely artistic impressions and it might differ to be in line with actual Project. All specifications and amenities, shall be as per the final agreement executed with the Company. Customers are advised to apprise themselves of the necessary and relevant information of the Project prior to making any purchase decisions.